


AD1100 CLEAR OPENING (K1)

90° OPENING SHOWN

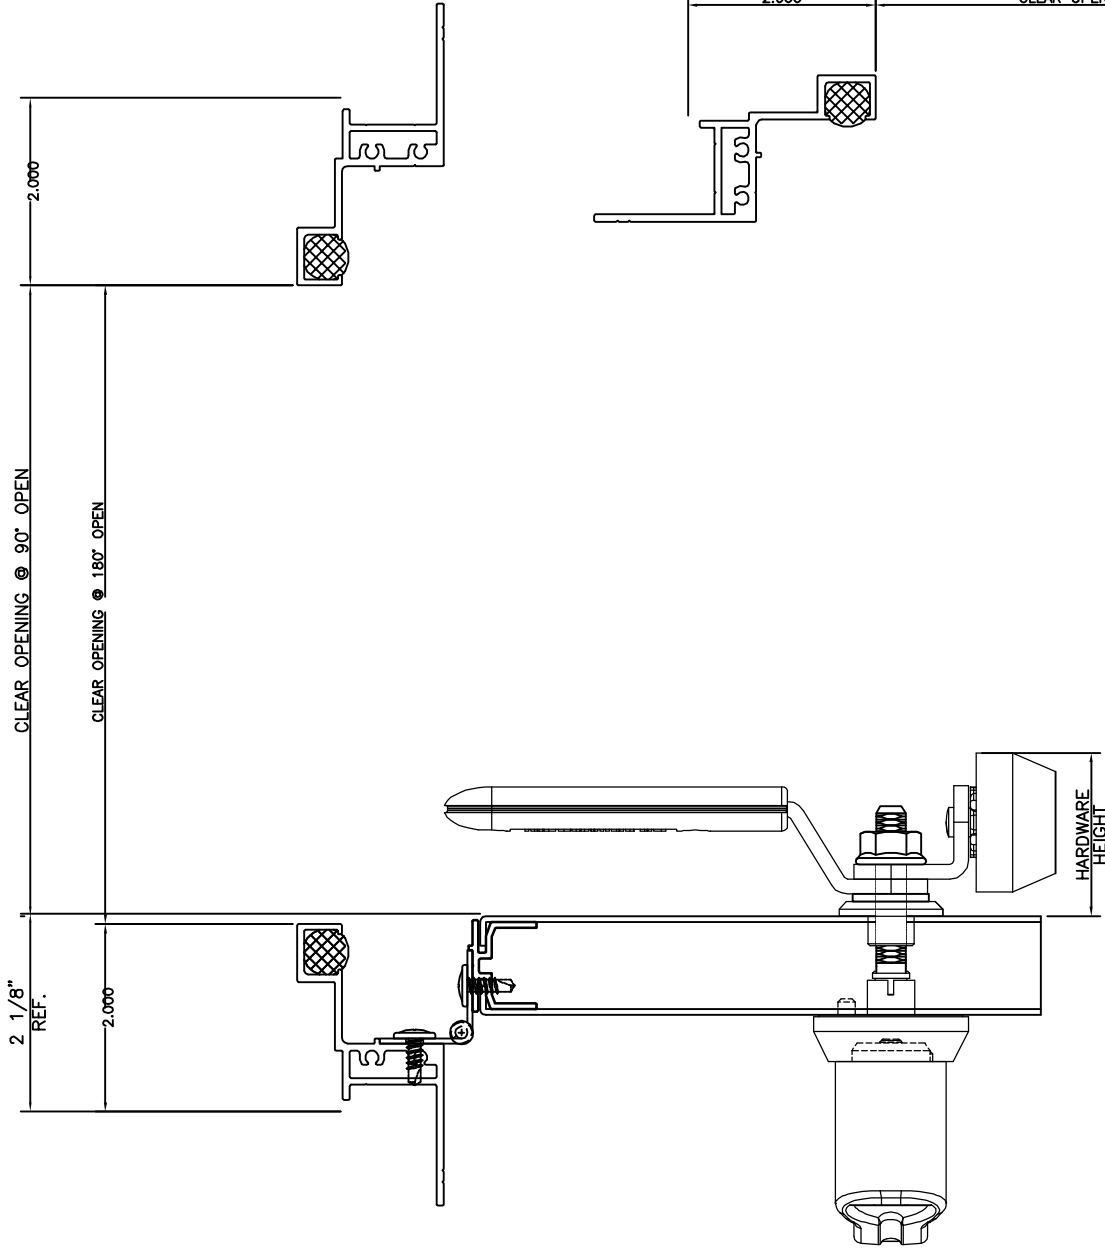

CLEAR OPENING FORMULAS @ AD1100:

NOMINAL WIDTH—4.000 @180° OPENING

NOMINAL WIDTH—4.125 @90° OPENING (+HARDWARE)


NOMINAL HEIGHT—4.000

ALL DIMENSION ARE ± .0625

HALF SCALE DETAILS

AD1100 CLEAR OPENING (K2)

90° OPENING SHOWN

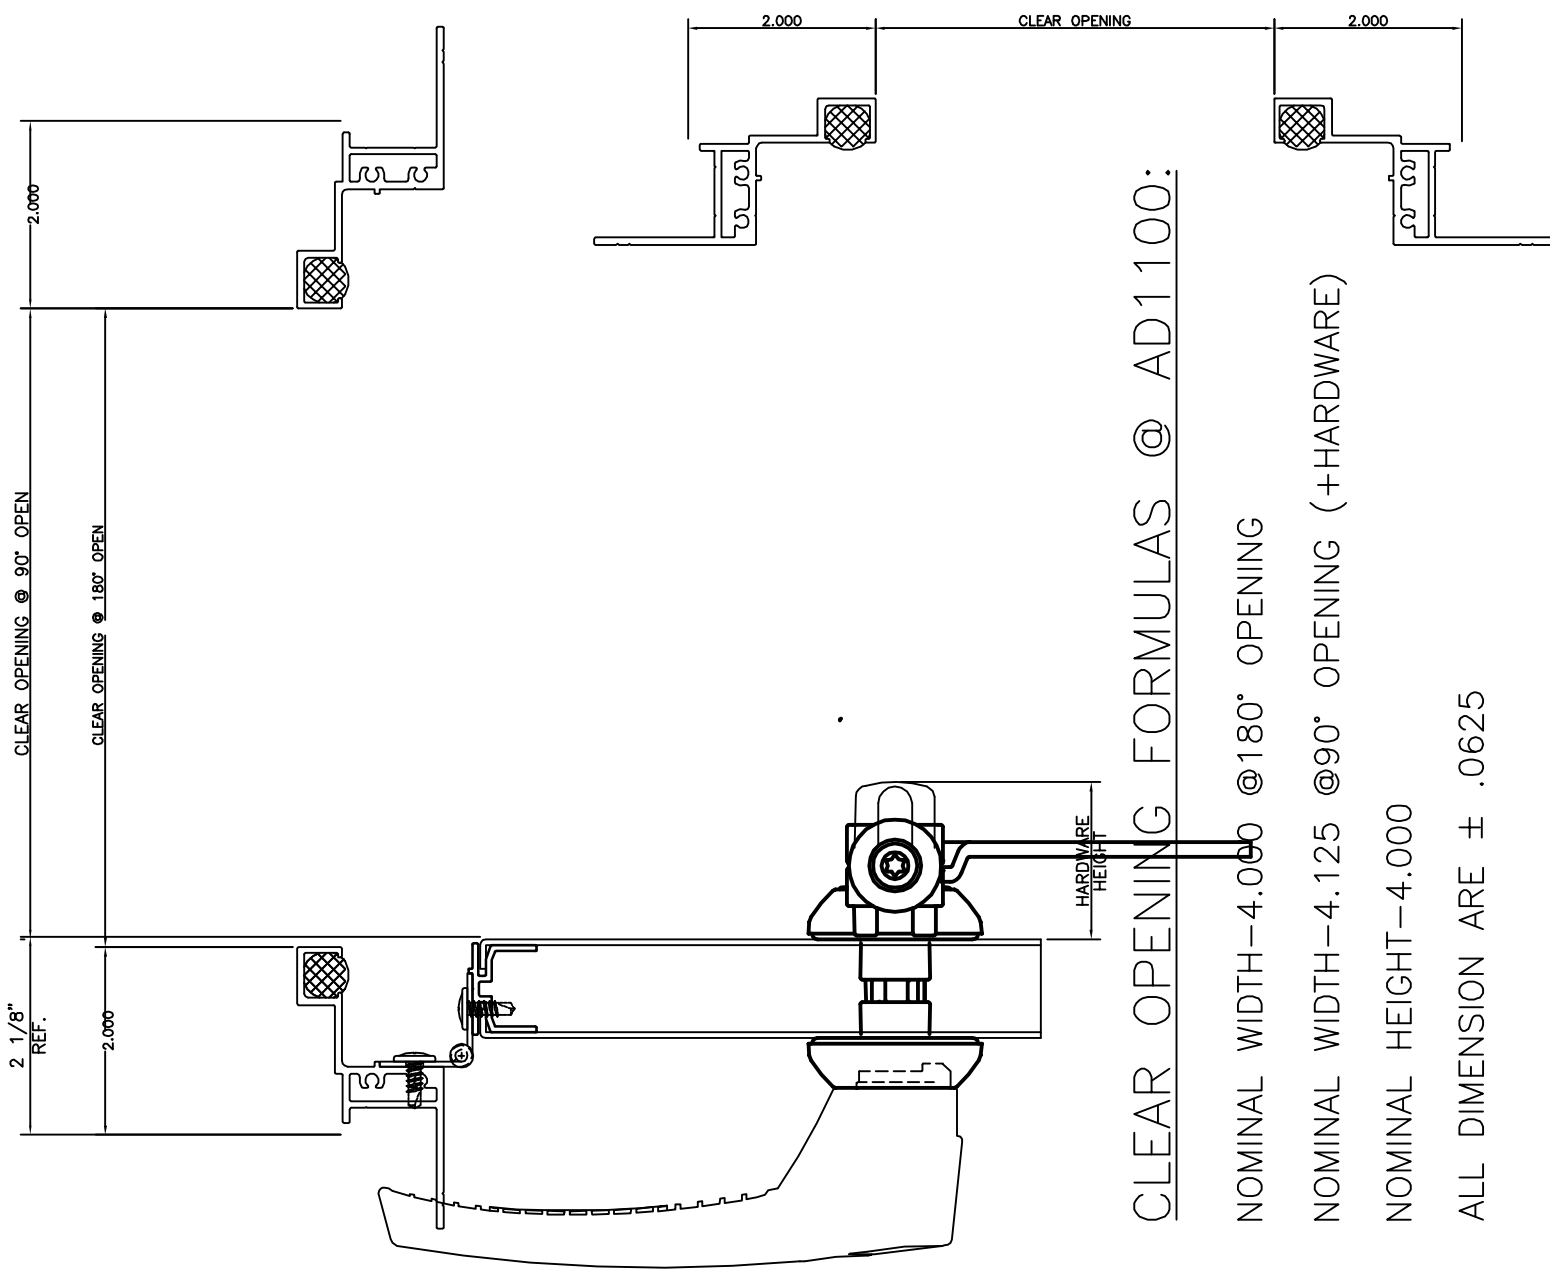

CLEAR OPENING FORMULAS @ AD1100:

NOMINAL WIDTH—4.000 @180° OPENING

NOMINAL WIDTH—4.125 @90° OPENING (+HARDWARE)

NOMINAL HEIGHT—4.000

ALL DIMENSION ARE ± .0625

HALF SCALE DETAILS